



TOWER FRAMING ISOMETRIC

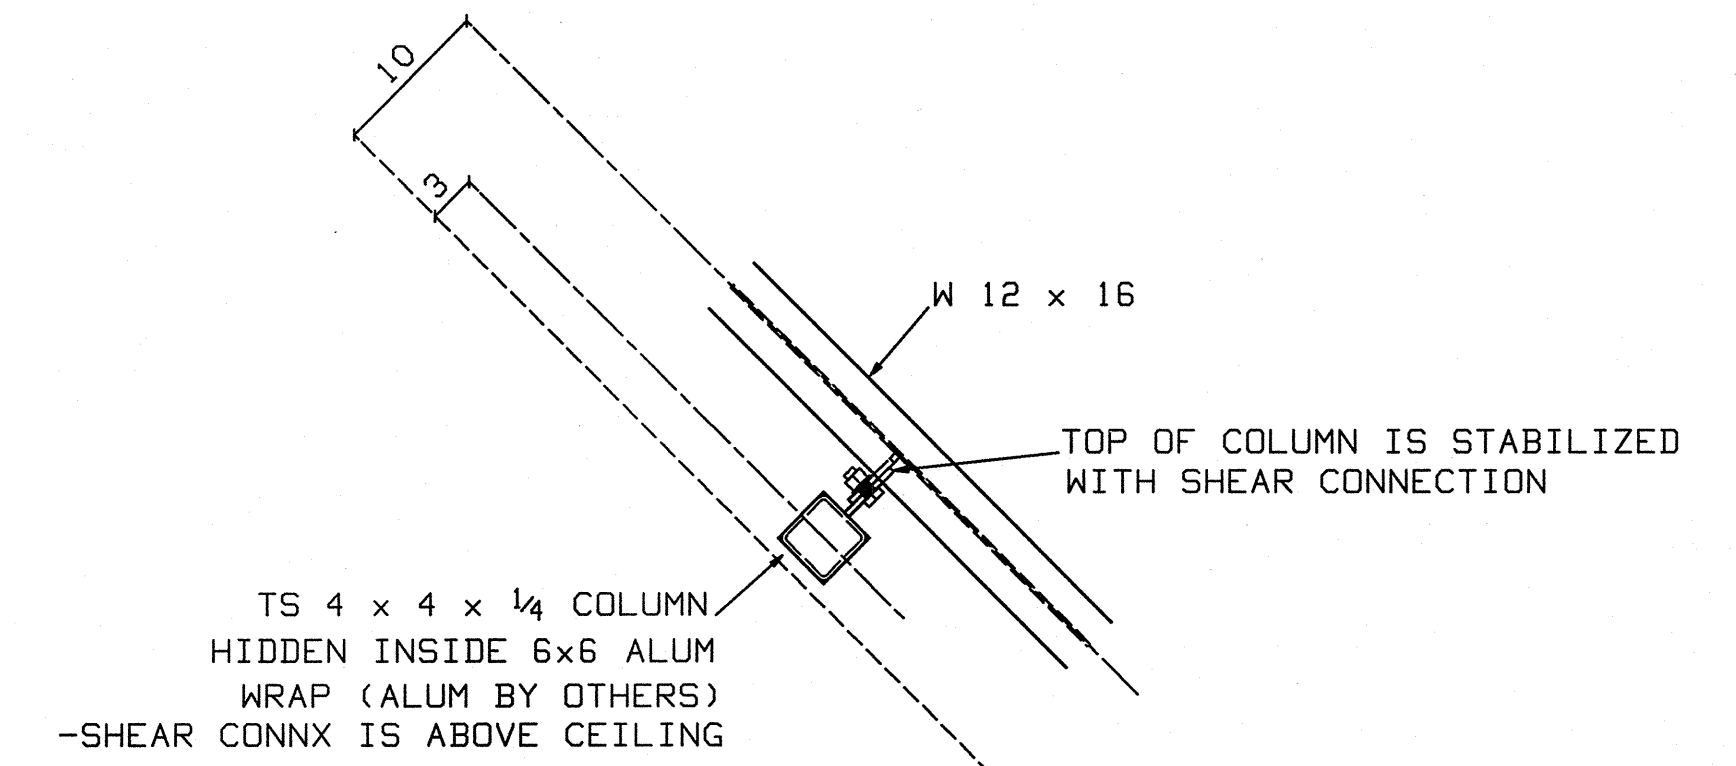

CONNECTION AT TOP OF COLUMN

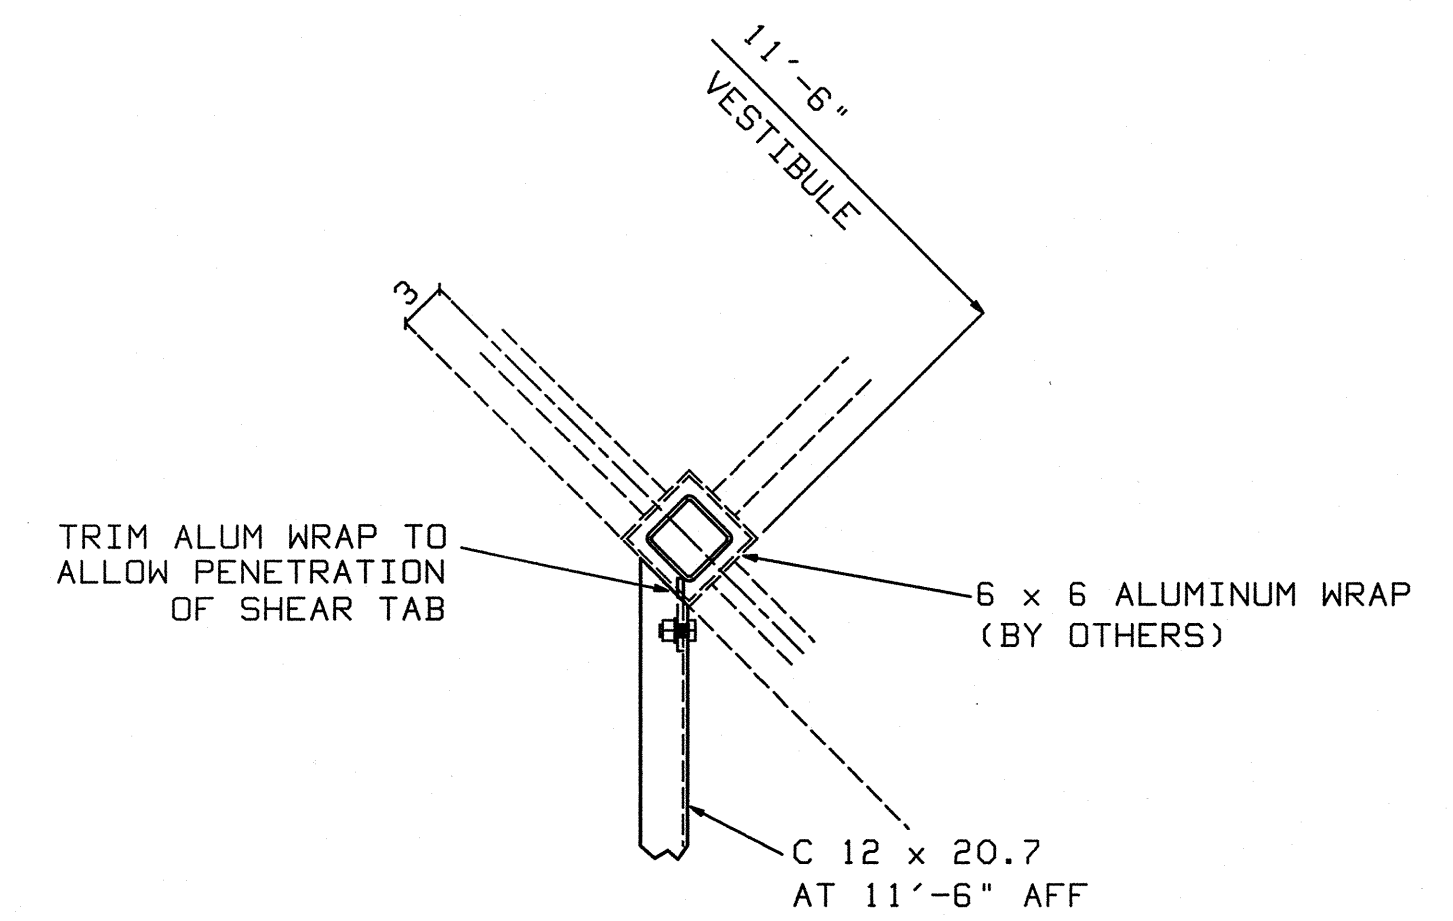

TOWER BEAM TO COLUMN CONNX

REVISIONS			
F/F	5-20-05	BAK	PROJECT THE CAR STORE
APP	5-18-05	BAK	SALISBURY, MARYLAND
D	5-9-05	BAK	CUSTOMER THE CAR STORE
PAINT		LAUREL, DELAWARE	
		ARCH'T	W. F. HORN
		LAUREL, DELAWARE	
HOLES	UNO		
JOB NO. 05-160			DWG. NO. E2 OF

